

HARRIMAN

AUBURN PORTLAND MANCHESTER

RENOVATIONS FOR ALERE

SCARBOROUGH, ME


Harriman Project No. 15605

Key Plan Proj North



Issues and Revisions

Mark	Date	Description
--	02-04-16	CONSTRUCTION DOCUMENTS

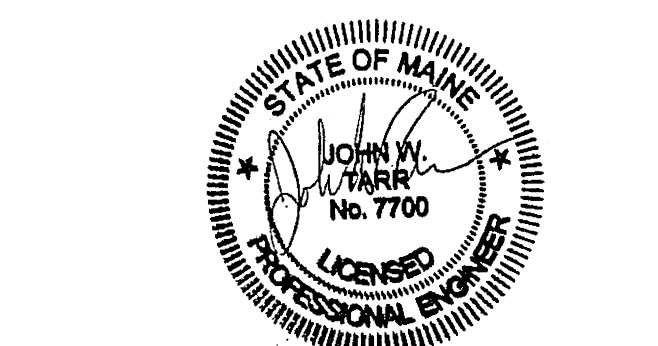

Drawing Scales 1/8" = 1'-0" 0 4' 8' 12'

PA / PE: JWT © 2016  
Drawn By: BSO Harriman Associates

SECOND FLOOR PLAN POWER AND SYSTEMS

E20.2

