

HARRIMAN

AUBURN PORTLAND MANCHESTER

HARTT TRANSPORTATION

Auburn, ME

Harriman Project No. 14507

Key Plan Proj North




REGIONAL ELECTRIC LLC

Design Installations Service

207 795-7800

Issues and Revisions

Mark	Date	Description
-	10-20-14	PROGRESS
-	11-14-14	PROGRESS
-	12-08-14	PROGRESS
-	01-14-15	FOR CONSTRUCTION

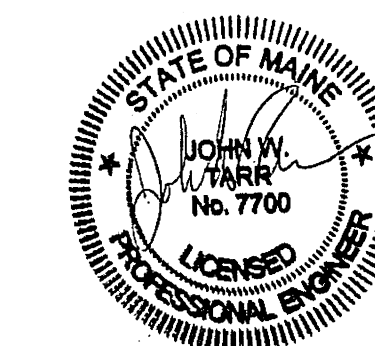


Drawing Scales

PA / PE: JWT © 2015  
Drawn By: JMB Harriman Associates

SERVICE GARAGE AREA PLAN LIGHTING

E10.2

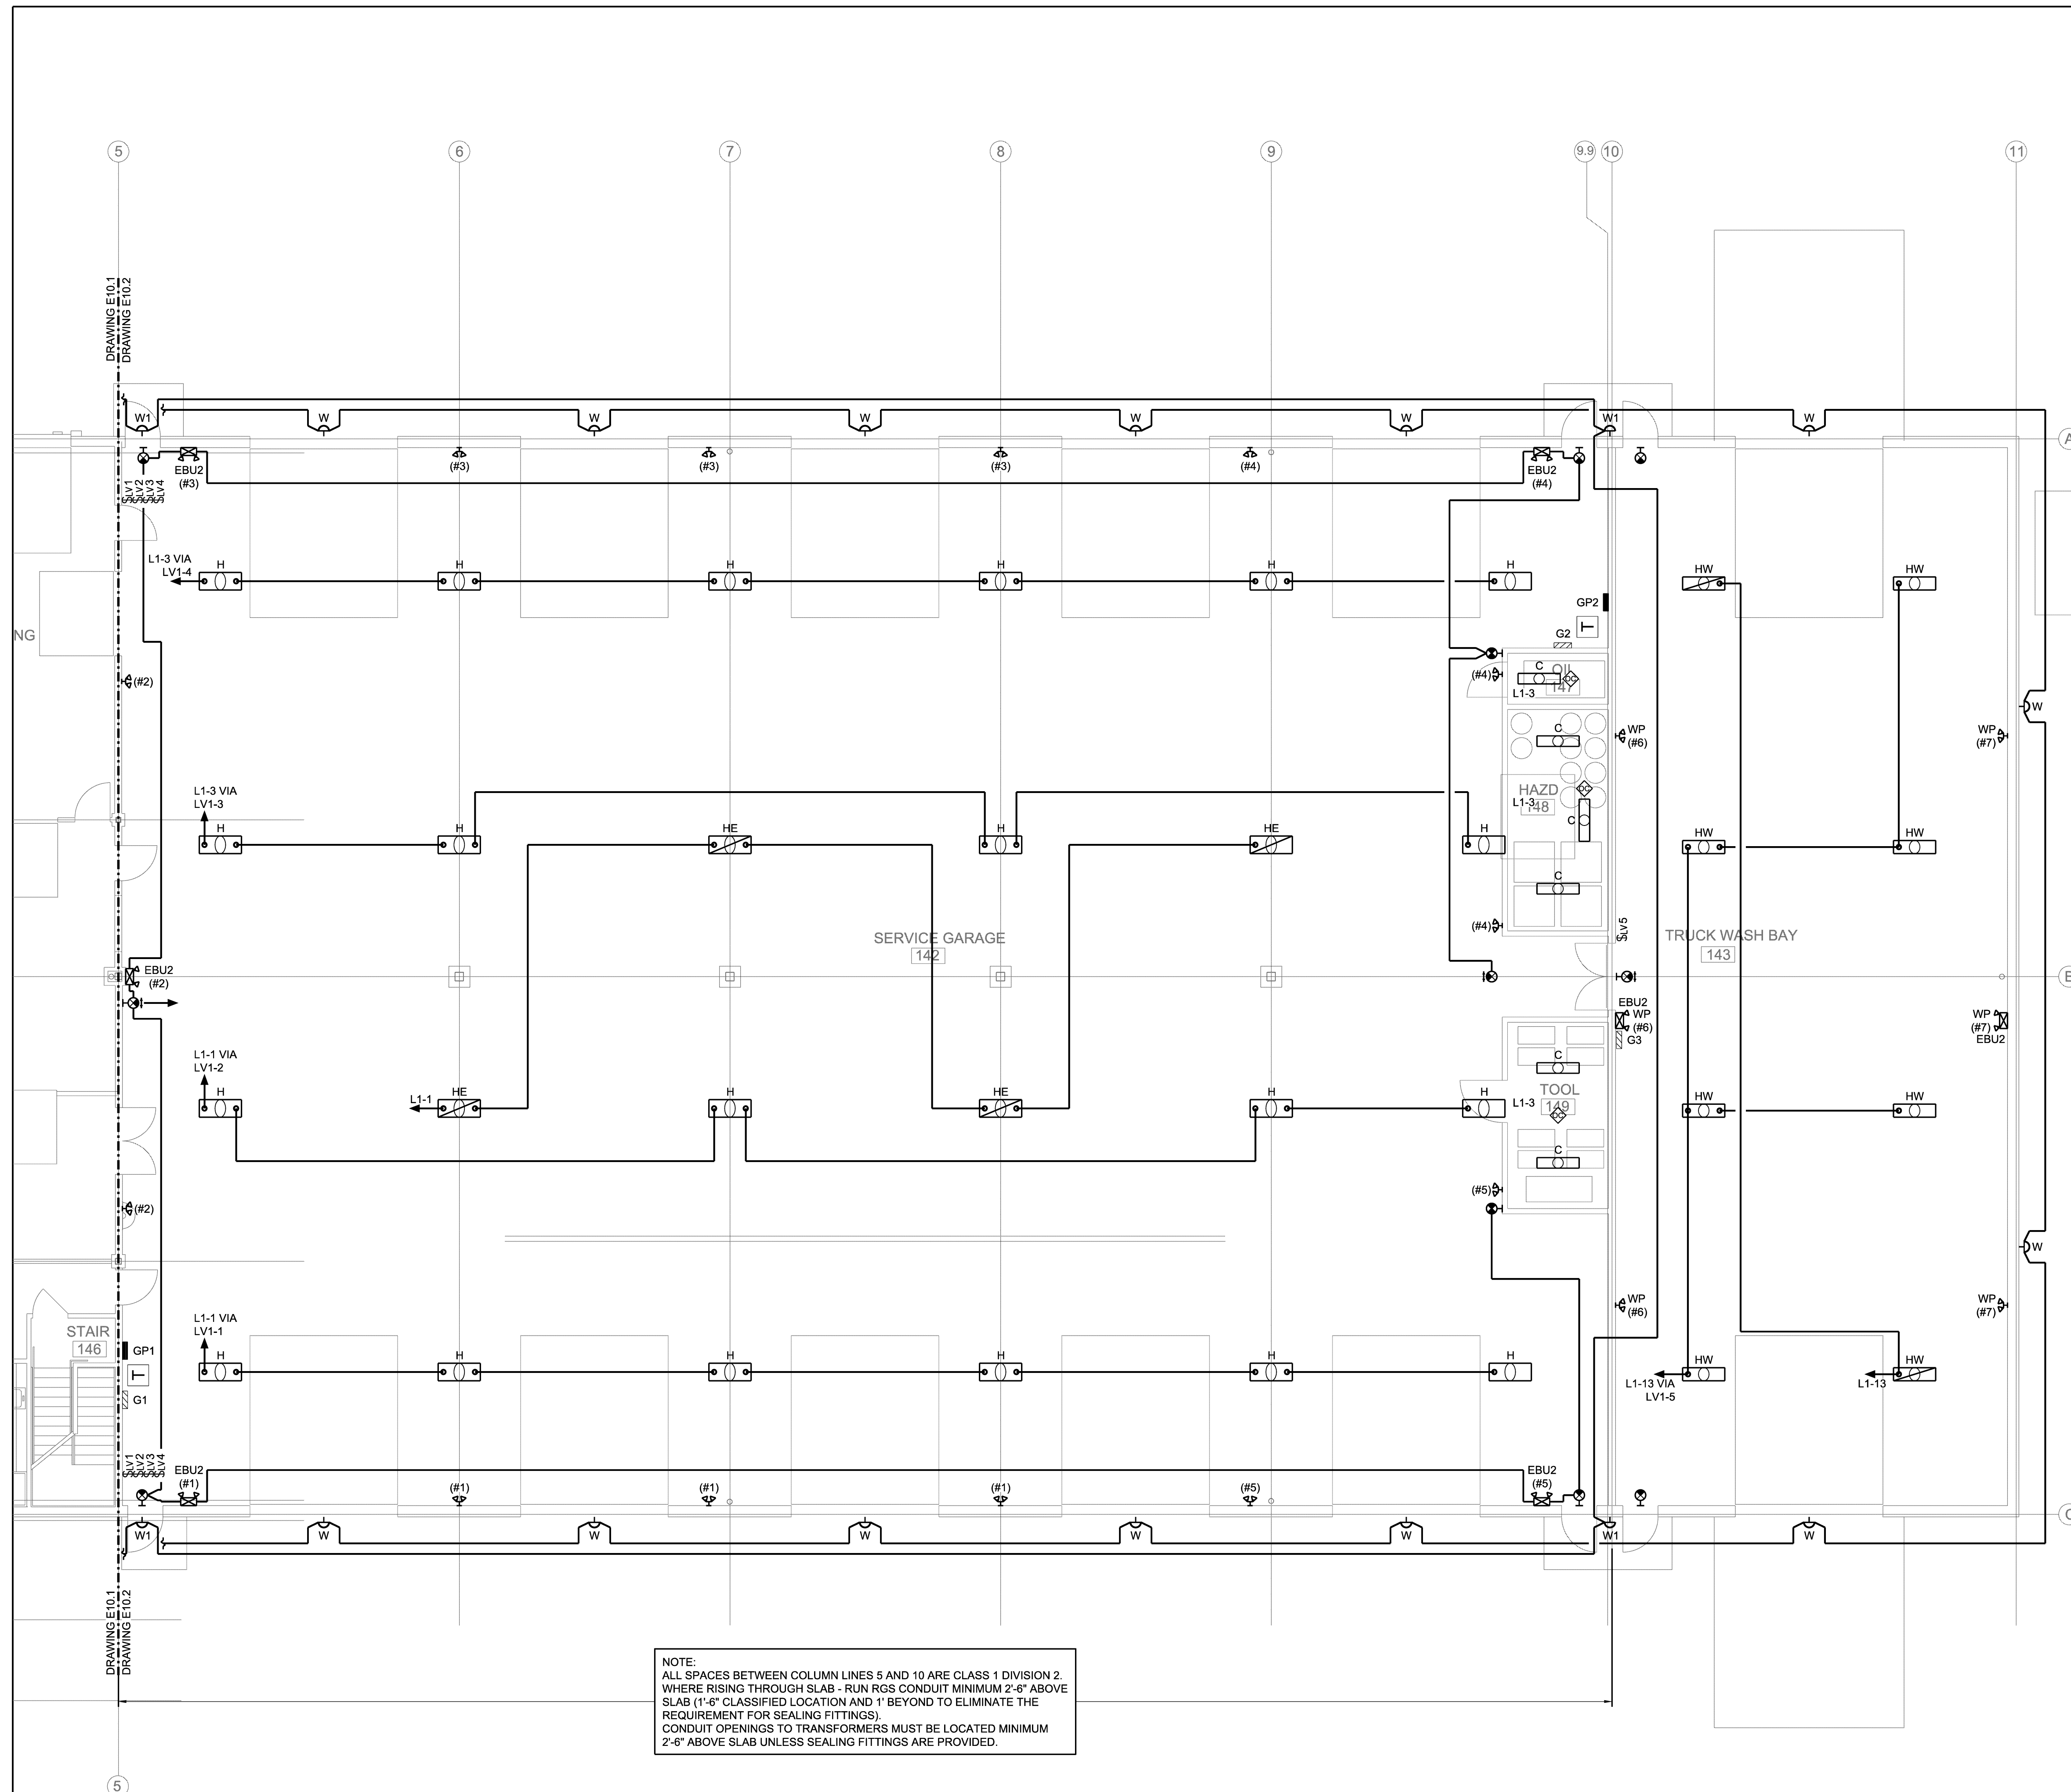

1 SERVICE GARAGE PLAN  
SCALE: 1/8" = 1'-0"  
0 4 8 12