

HARRIMAN

AUBURN PORTLAND MANCHESTER

HARTT TRANSPORTATION


Auburn, ME

Harriman Project No. 14507

Key Plan Prog North



Mark	Date	Description
-	10-20-14	PROGRESS
-	11-14-14	PROGRESS
-	12-08-14	PROGRESS
-	12-09-14	PROGRESS
-	01-14-15	FOR CONSTRUCTION

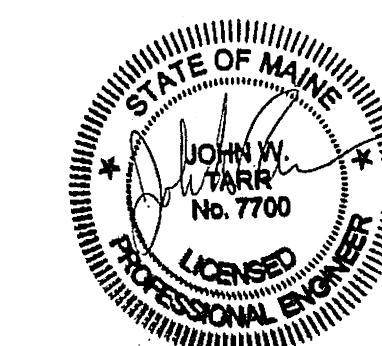


Drawing Scales


PA / PE: JWT © 2015
Drawn By: JMB Harriman Associates

OFFICE/DOCK/STORAGE AREA PLANS
POWER AND SYSTEMS

E20.1

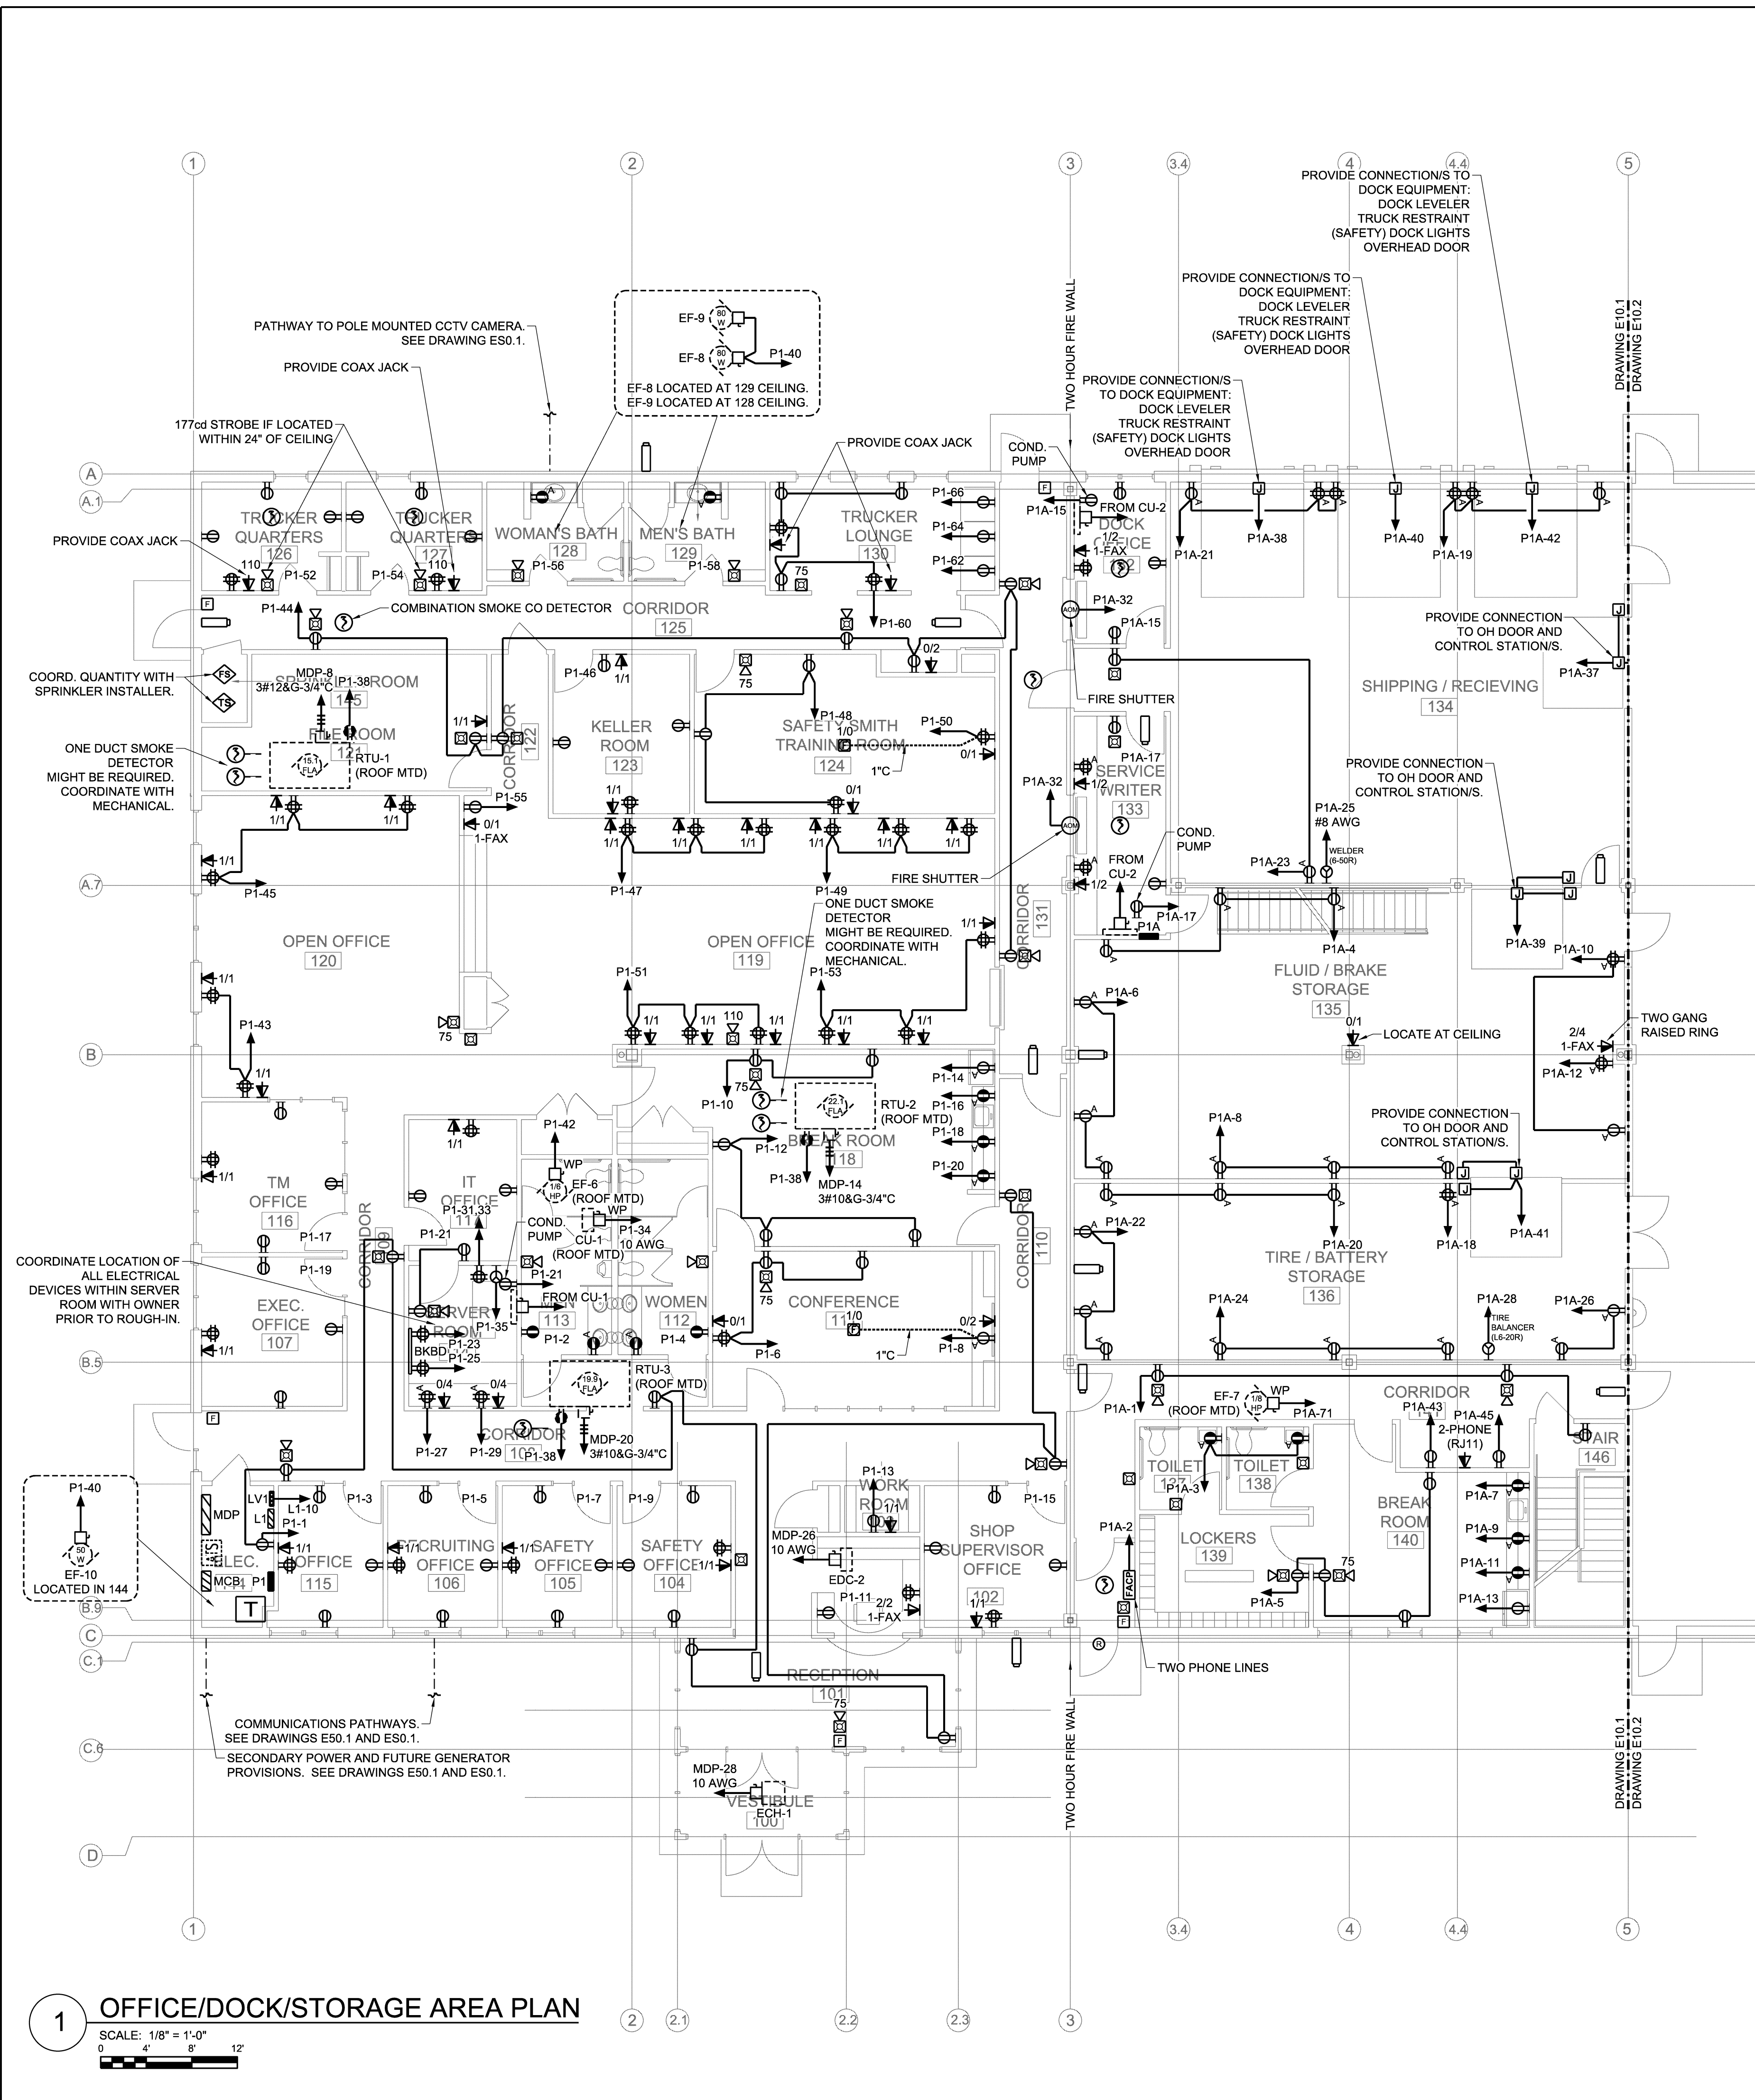

1 OFFICE/DOCK/STORAGE AREA PLAN
SCALE: 1/8" = 1'-0"
0 4 8 12

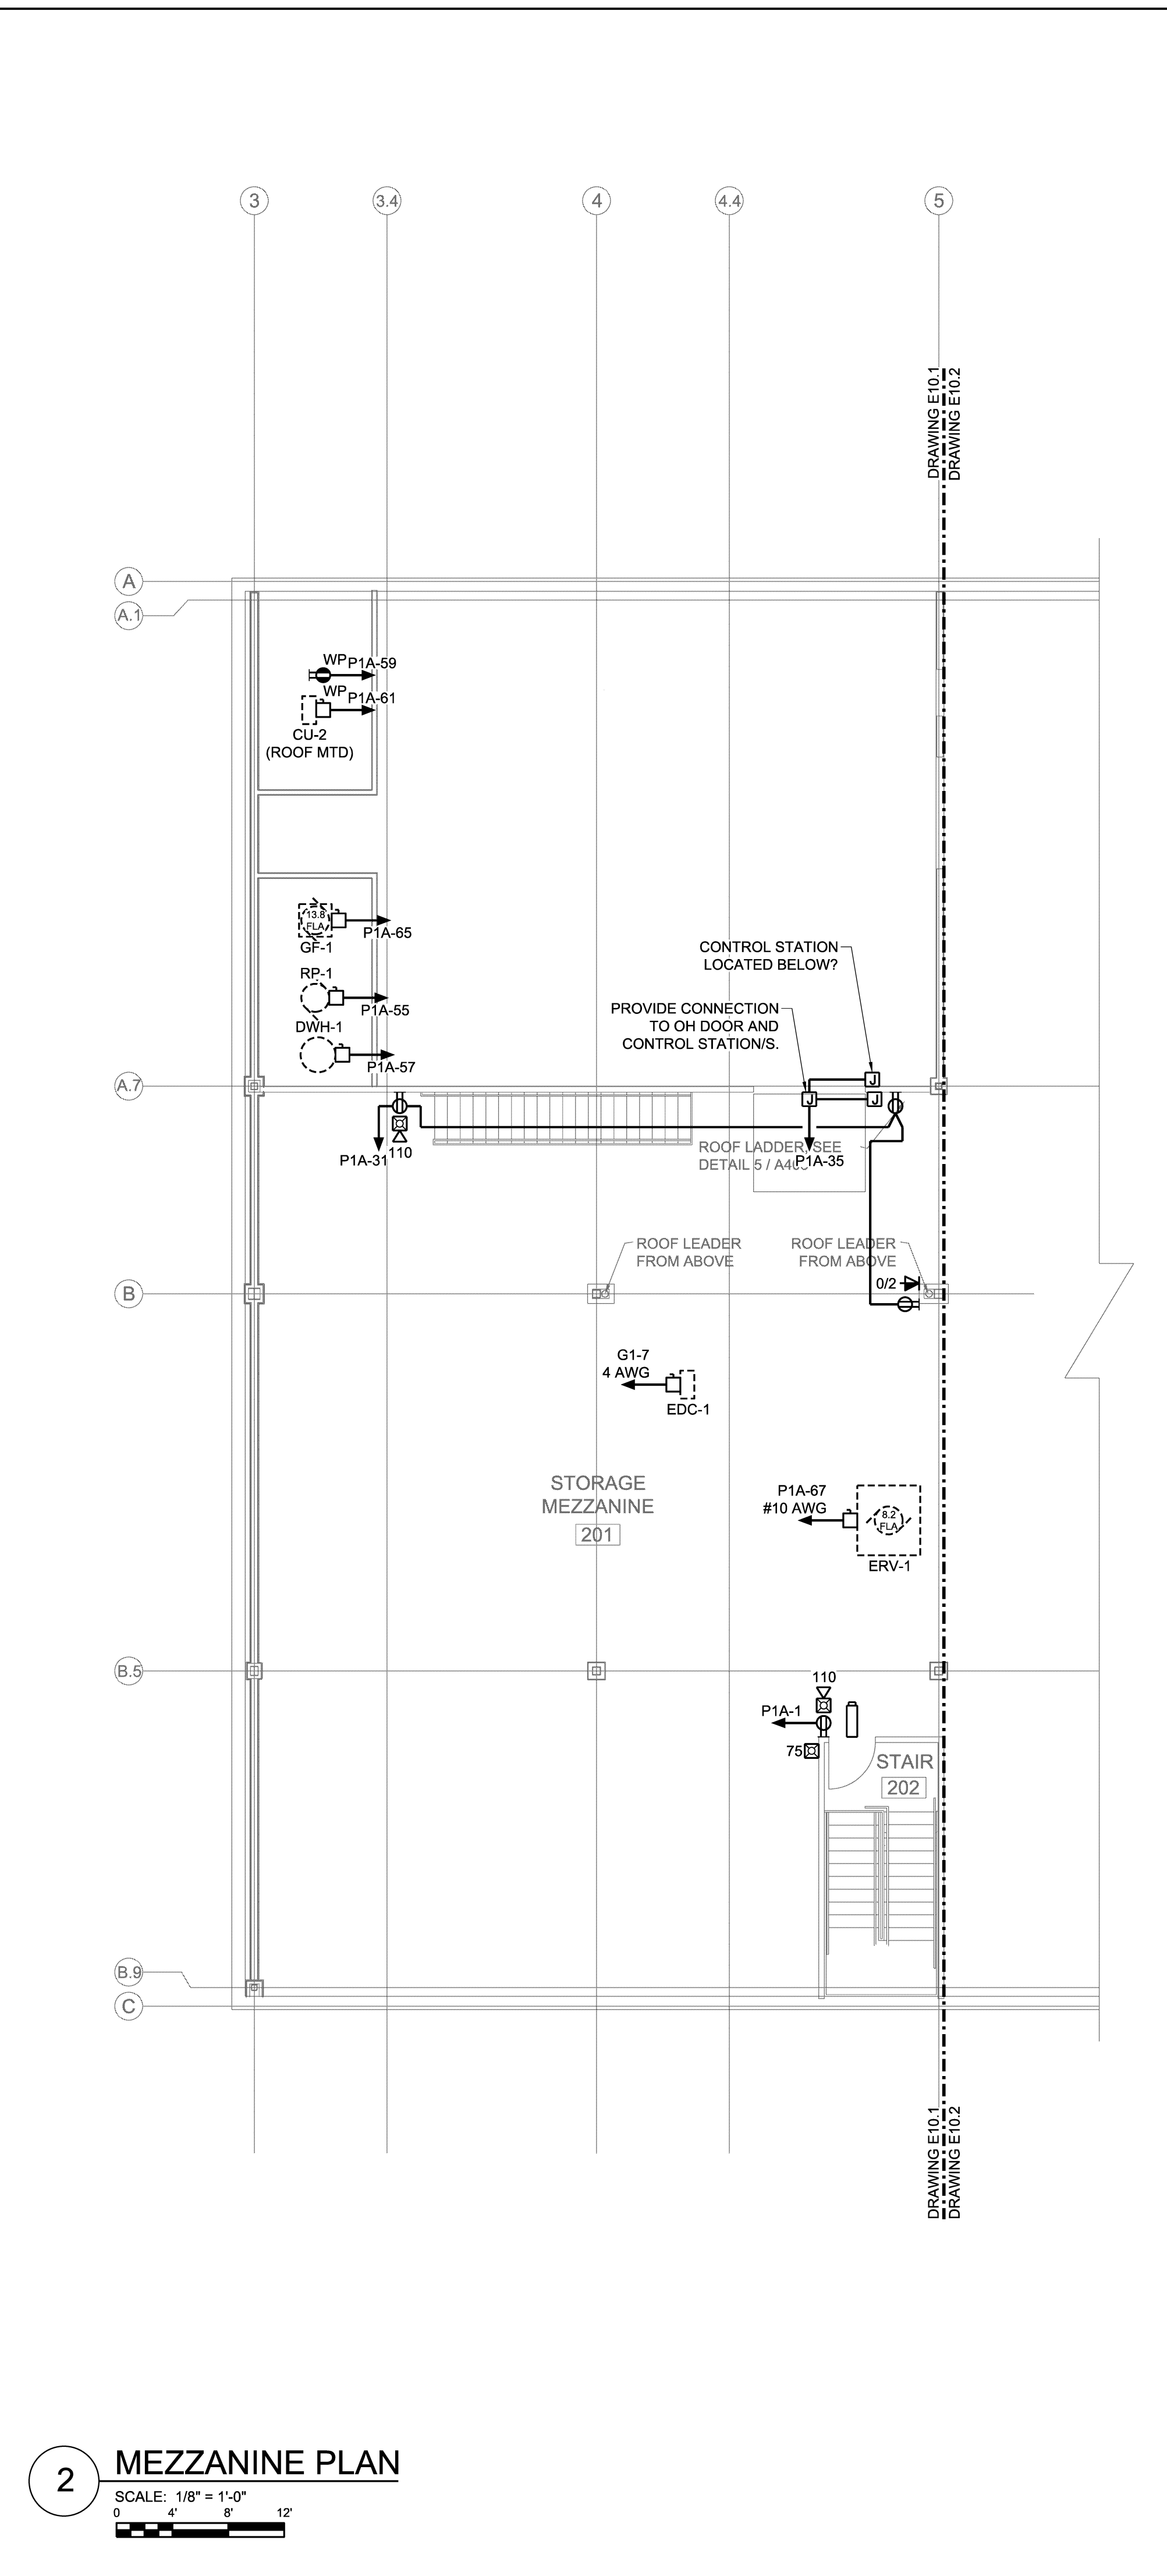

2 MEZZANINE PLAN
SCALE: 1/8" = 1'-0"
0 4 8 12